



epstein urban architects
 1111 15th Street, NW
 Suite 200
 Washington, DC 20004
 Tel: 202.331.1111
 Fax: 202.331.1112
 www.epsteinurban.com

PROJECT
 GOODMAN COMMUNITY
 CENTER
 149 WAUBESA STREET
 MADISON, WI

epstein

DATE: 7/26/07
 BY: [signature]


IRONWORKS BUILDING
 BID PACKAGE #1
 2/25/04

SHEET NO.
 ARCHITECTURAL SITE PLAN

PROJECT NUMBER: 03
 PROJECT NAME: GOODMAN COMMUNITY CENTER
 DATE: JULY 26, 2007
 PREPARED BY: [signature]

AS100

13 SITE PLAN
 7/26/07

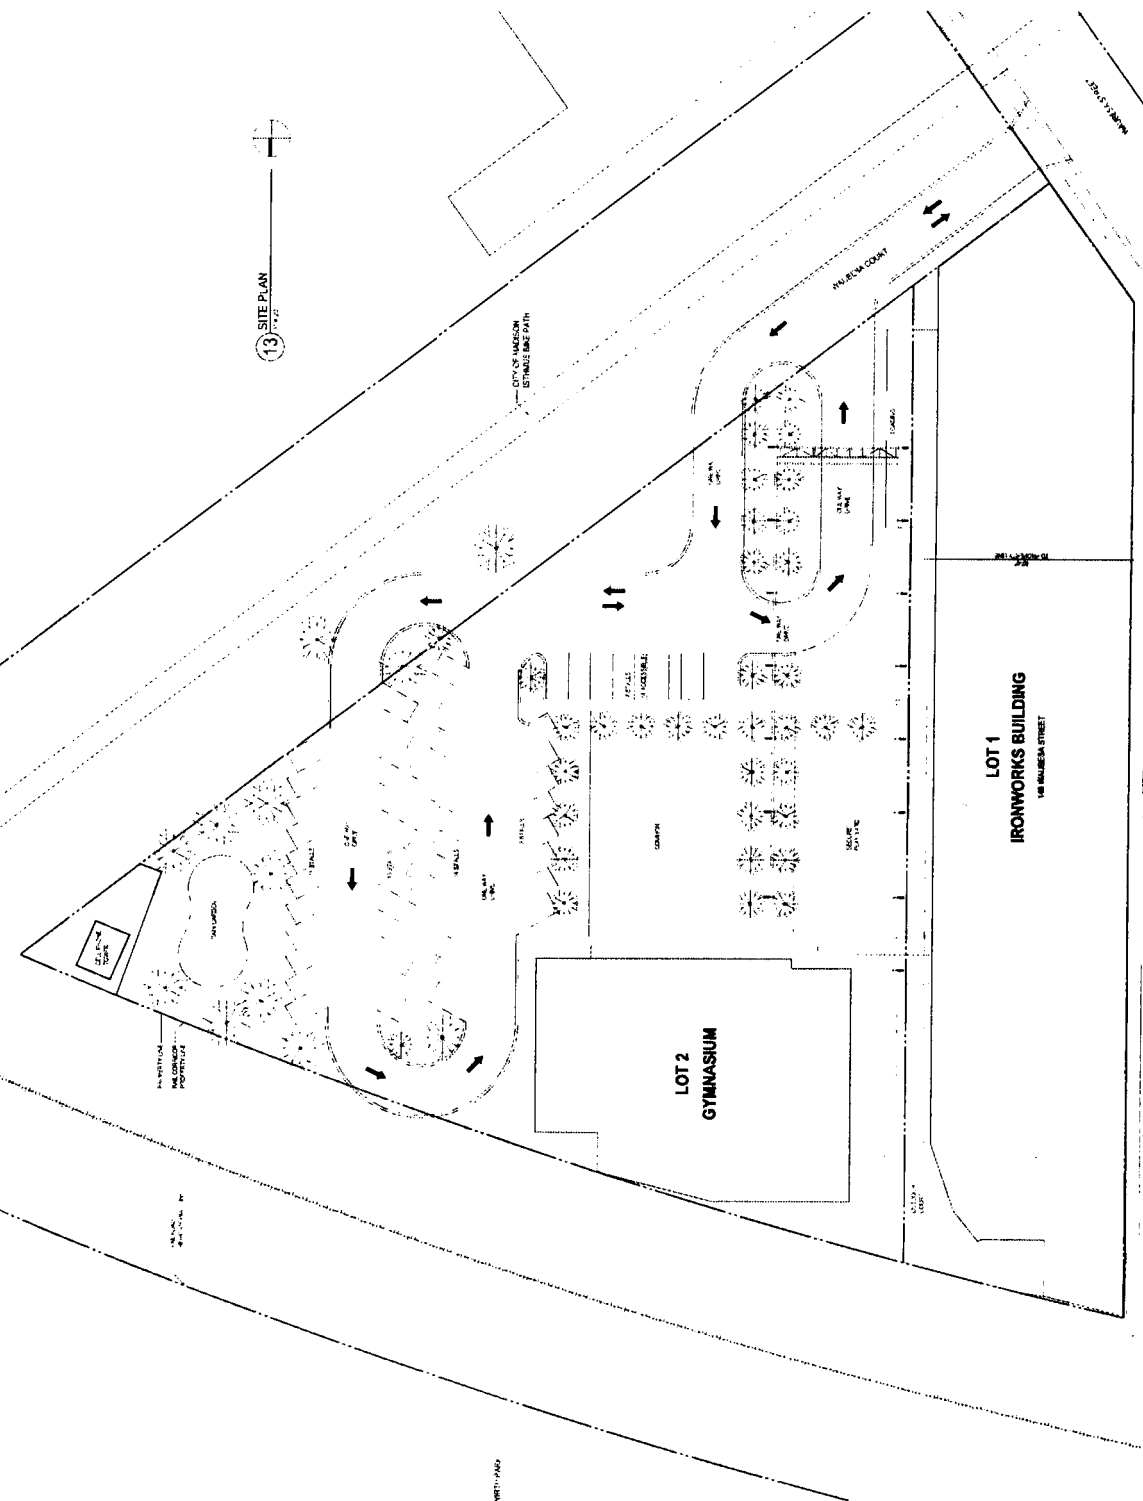

WORTH PARK

WAUBESA STREET